



May 21, 2026

Town of Rowe

To Whom It May Concern:

Enclosed please find a petition of NATIONAL GRID and VERIZON, covering joint NATIONAL GRID-VERIZON pole location(s)

If you have any questions regarding this permit please contact:

Please notify National Grid's Vincent LoGuidice of the hearing date / time at 978-255-5558 or Vincent.LoGuidice@NationalGrid.com.

If this petition meets with your approval, please return an executed copy to each of the above named Companies.

National Grid Contact: Vincent LoGuidice; 1101 Turnpike Street; North Andover, MA 01845

Very truly yours,

Jim Kehrer
Name: Distribution Design Supervisor
Supervisor, Distribution Design

Enclosures

Questions contact – Peter Coleran 781-985-7286

PETITION FOR JOINT OR IDENTICAL POLE LOCATIONS

North Andover, Massachusetts

To the Board of Selectmen
Of Rowe, Massachusetts

Massachusetts Electric Company d/b/a National Grid and Verizon New England, Inc requests permission to locate poles, wires, and fixtures, including the necessary sustaining and protecting fixtures, along and across the following public way:

South Tunnel Rd - National Grid to install 21 JO Poles on South Tunnel Rd beginning at a point approximately 10' feet west of the centerline of the intersection of Petrie Rd and South Tunnel Rd and continuing approximately 4,300 feet in a southwest direction. Reconnector of the 1019W1 Feeder from Bear Swamp Substation to the intersection of Petrie Rd and Tunnel Rd.

Location approximately as shown on plan attached

Wherefore it prays that after due notice and hearing as provided by law, it be granted a location for and permission to erect and maintain poles and wires, together with such sustaining and protecting fixtures as it may find necessary, said poles to be erected substantially in accordance with the plan filed herewith marked – South Tunnel Rd - Rowe– Massachusetts.

No.# 31126061 May 21, 2026

Also for permission to lay and maintain underground laterals, cables, and wires in the above or intersecting public ways for the purpose of making connections with such poles and buildings as each of said petitioners may desire for distributing purposes.

Your petitioner agrees to reserve space for one cross-arm at a suitable point on each of said poles for the fire, police, telephone, and telegraph signal wires belonging to the municipality and used by it exclusively for municipal purposes.

Massachusetts Electric Company d/b/a
NATIONAL GRID *Jim Kehrer*

BY _____
Engineering Department

VERIZON NEW ENGLAND, INC.

BY _____
Manager / Right of Way

ORDER FOR JOINT OR IDENTICAL POLE LOCATIONS

To the Board of Selectmen - Rowe, Massachusetts

Notice having been given and public hearing held, as provided by law,
IT IS HEREBY ORDERED:

that Massachusetts Electric Company d/b/a National Grid and VERIZON NEW ENGLAND INC. (formerly known as NEW ENGLAND TELEPHONE AND TELEGRAPH COMPANY) be and they are hereby granted joint or identical locations for and permission to erect and maintain poles and wires to be placed thereon, together with such sustaining and protecting fixtures as said Companies may deem necessary, in the public way or ways hereinafter referred to, as requested in petition of said Companies dated the 21st day of May, 2026.

All construction under this order shall be in accordance with the following conditions:
Poles shall be of sound timber, and reasonable straight, and shall be set substantially at the points indicated upon the plan marked – South Tunnel Rd - Rowe– Massachusetts.

May 21, 2026. Filed with this order. WR # 31126061.
There may be attached to said poles by Massachusetts Electric Company d/b/a National Grid and Verizon New England Inc. such wires, cables, and fixtures as needed in their business and all of said wires and cables shall be placed at a height of not less than twenty (20) feet from the ground.

The following are the public ways or part of ways along which the poles above referred to may be erected, and the number of poles which may be erected thereon under this order:

South Tunnel Rd - National Grid to install 21 JO Poles on South Tunnel Rd beginning at a point approximately 10' feet west of the centerline of the intersection of Petrie Rd and South Tunnel Rd and continuing approximately 4,300 feet in a southwest direction. Reconductor of the 1019W1 Feeder from Bear Swamp Substation to the intersection of Petrie Rd and Tunnel Rd.

Also for permission to lay and maintain underground laterals, cables, and wires in the above or intersecting public ways for the purpose of making connections with such poles and buildings as each of said petitioners may desire for distributing purposes.

I hereby certify that the foregoing order was adopted at a meeting of the
of the City/Town of _____, Massachusetts held on the _____ day of _____ 20 .

Massachusetts City/Town Clerk.
20 .

Received and entered in the records of location orders of the City/Town of
Book _____ Page _____

Attest:
City/Town Clerk

I hereby certify that on _____ 20____, at _____ o'clock, M
at _____ a public hearing was held on the petition of
Massachusetts Electric Company d/b/a National Grid and VERIZON NEW ENGLAND, INC.

for permission to erect the poles, wires, and fixtures described in the order herewith recorded, and that we mailed at least seven days before said hearing a written notice of the time and place of said hearing to each of the owners of real estate (as determined by the last preceding assessment for taxation) along the ways or parts of ways upon which the Company is permitted to erect poles, wires, and fixtures under said order. And that thereupon said order was duly adopted.

City/Town Clerk.

.....
.....
.....
.....

Board or Council of Town or City, Massachusetts

CERTIFICATE

I hereby certify that the foregoing is a true copy of the location order and certificate of hearing with notice adopted by the _____ of the City of _____ Massachusetts, on the _____ day of _____ 20____, and recorded with the records of location orders of the said City, Book _____, Page _____. This certified copy is made under the provisions of Chapter 166 of General Laws and any additions thereto or amendments thereof.

Attest:
City/Town Clerk

ORDER FOR JOINT OR IDENTICAL POLE LOCATIONS

To the Board of Selectmen - Rowe, Massachusetts

Notice having been given and public hearing held, as provided by law,
IT IS HEREBY ORDERED:

that Massachusetts Electric Company d/b/a National Grid and VERIZON NEW ENGLAND INC. (formerly known as NEW ENGLAND TELEPHONE AND TELEGRAPH COMPANY) be and they are hereby granted joint or identical locations for and permission to erect and maintain poles and wires to be placed thereon, together with such sustaining and protecting fixtures as said Companies may deem necessary, in the public way or ways hereinafter referred to, as requested in petition of said Companies dated the 21st day of May, 2026.

All construction under this order shall be in accordance with the following conditions:

Poles shall be of sound timber, and reasonable straight, and shall be set substantially at the points indicated upon the plan marked – South Tunnel Rd - Rowe– Massachusetts.

May 21, 2026. Filed with this order. WR # 31126061.

There may be attached to said poles by Massachusetts Electric Company d/b/a National Grid and Verizon New England Inc. such wires, cables, and fixtures as needed in their business and all of said wires and cables shall be placed at a height of not less than twenty (20) feet from the ground.

The following are the public ways or part of ways along which the poles above referred to may be erected, and the number of poles which may be erected thereon under this order:

South Tunnel Rd - National Grid to install 21 JO Poles on South Tunnel Rd beginning at a point approximately 10' feet west of the centerline of the intersection of Petrie Rd and South Tunnel Rd and continuing approximately 4,300 feet in a southwest direction. Reconductor of the 1019W1 Feeder from Bear Swamp Substation to the intersection of Petrie Rd and Tunnel Rd.

Also for permission to lay and maintain underground laterals, cables, and wires in the above or intersecting public ways for the purpose of making connections with such poles and buildings as each of said petitioners may desire for distributing purposes.

I hereby certify that the foregoing order was adopted at a meeting of the
of the City/Town of _____, Massachusetts held on the _____ day of _____ 20 _____.

Massachusetts City/Town Clerk.
20 _____

Received and entered in the records of location orders of the City/Town of
Book _____ Page _____

Attest:
City/Town Clerk

I hereby certify that on _____ 20____, at _____ o'clock, M
at _____ a public hearing was held on the petition of
Massachusetts Electric Company d/b/a National Grid and VERIZON NEW ENGLAND, INC.

for permission to erect the poles, wires, and fixtures described in the order herewith recorded, and
that we mailed at least seven days before said hearing a written notice of the time and place of said
hearing to each of the owners of real estate (as determined by the last preceding assessment for
taxation) along the ways or parts of ways upon which the Company is permitted to erect
poles, wires, and fixtures under said order. And that thereupon said order was duly adopted.

City/Town Clerk.

.....
.....
.....
.....

Board or Council of Town or City, Massachusetts










CERTIFICATE


I hereby certify that the foregoing is a true copy of the location order and certificate of
hearing with notice adopted by the _____ of the City of _____
Massachusetts, on the _____ day of _____ 20____, and recorded with the
records of location orders of the said City, Book _____, Page _____. This certified copy
is made under the provisions of Chapter 166 of General Laws and any additions thereto or
amendments thereof.

Attest:
City/Town Clerk

**PETITION SKETCH
TOWN OF ROWE
FRANKLIN COUNTY**

Legend

-  Proposed JO Pole
-  Existing JO Pole
-  Center Line
-  Property Line
-  Driveway
-  Proposed sole NG pole
-  Existing sole NG pole
-  Proposed Anchor
-  Proposed Push Brace

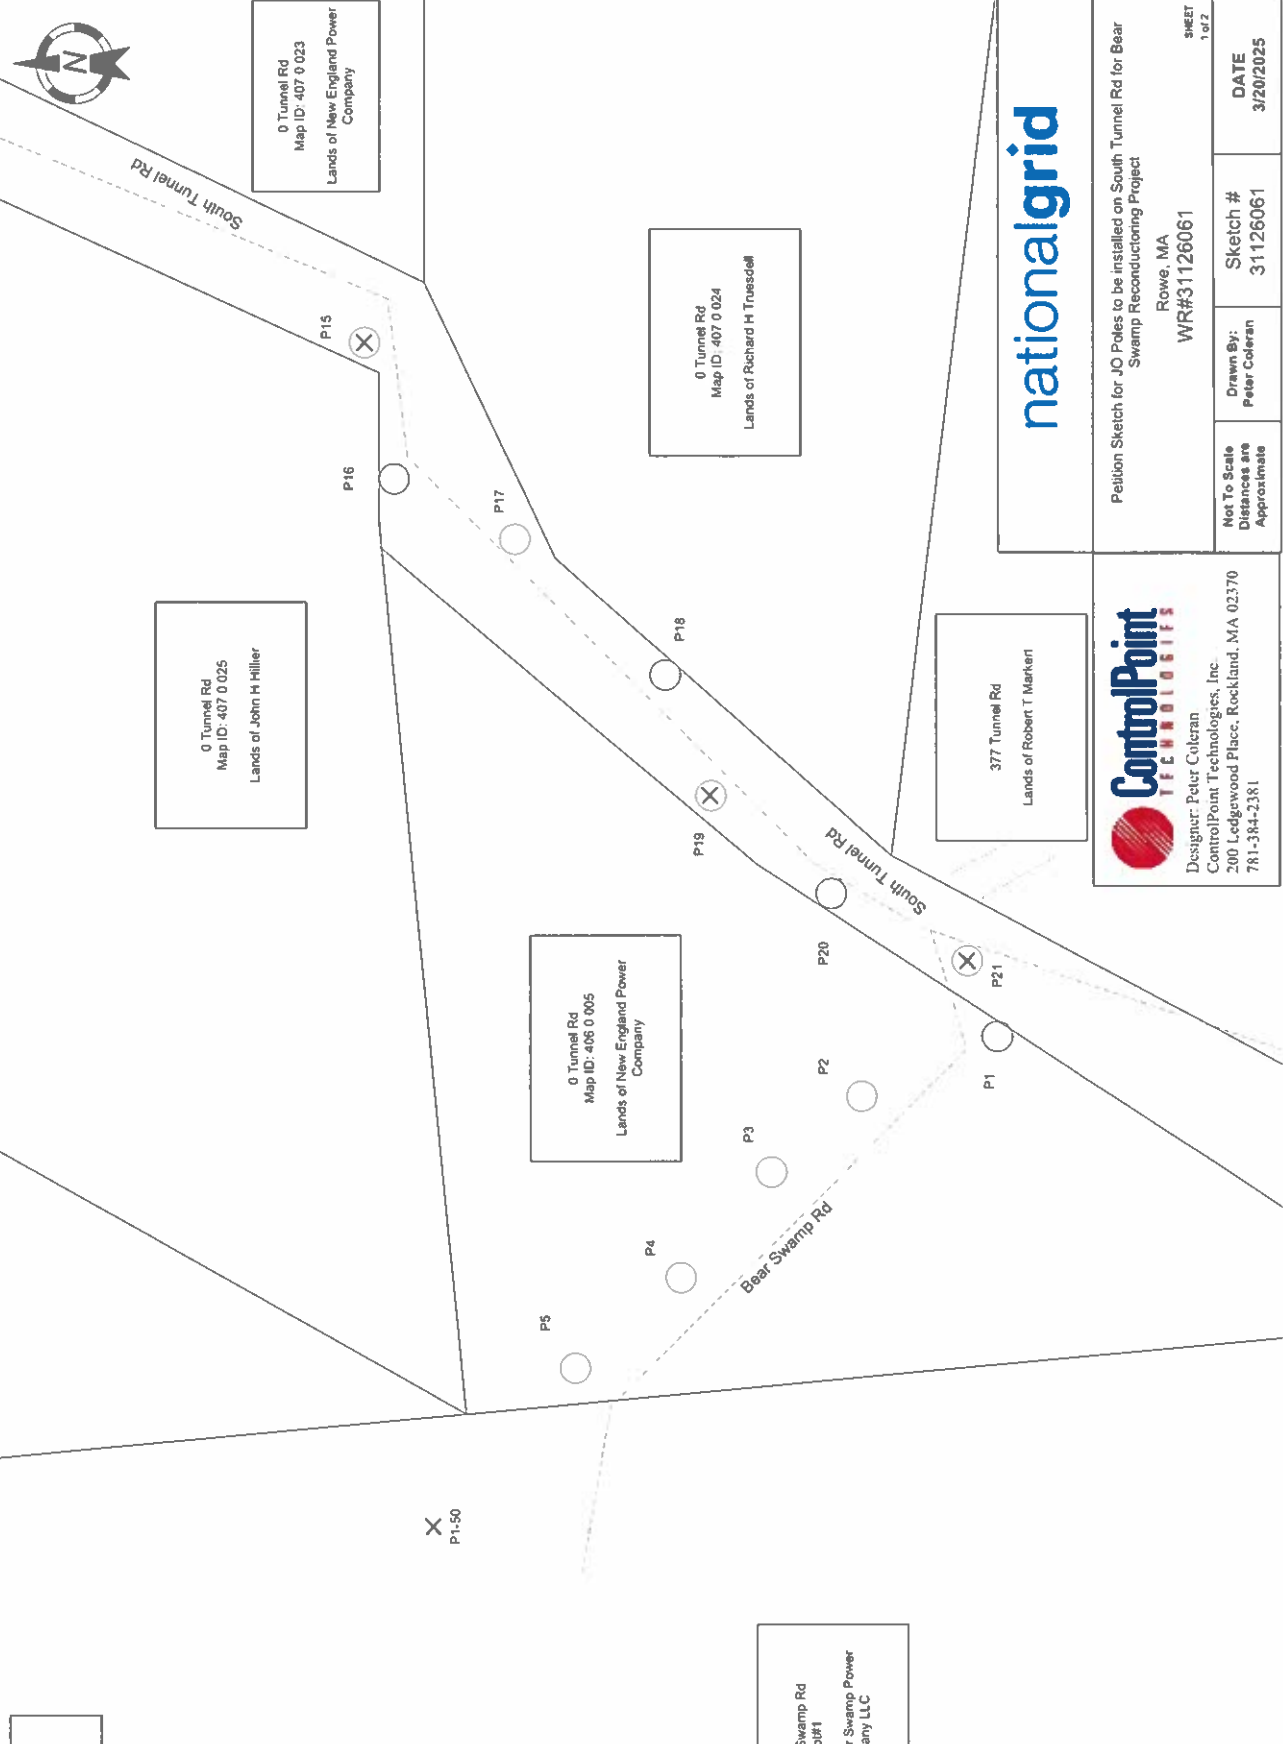

nationalgrid

Petition Sketch for JO Poles to be installed on South Tunnel Rd for Bear Swamp Reconducting Project
Rowe, MA
WR#31126061

Not To Scale Distances are Approximate	Drawn By: Peter Coleran	Sketch # 31126061	DATE 3/20/2025
--	-----------------------------------	----------------------	-------------------

SHEET 1 of 2

ControlPoint
TECHNOLOGIES

Designer: Peter Coleran
ControlPoint Technologies, Inc.
200 Ledgewood Place, Rockland, MA 02370
781-384-2381

The exact location of said facilities to be established by and upon the installation and erection of the facilities thereof.

