


WHITINGHAM, VERMONT

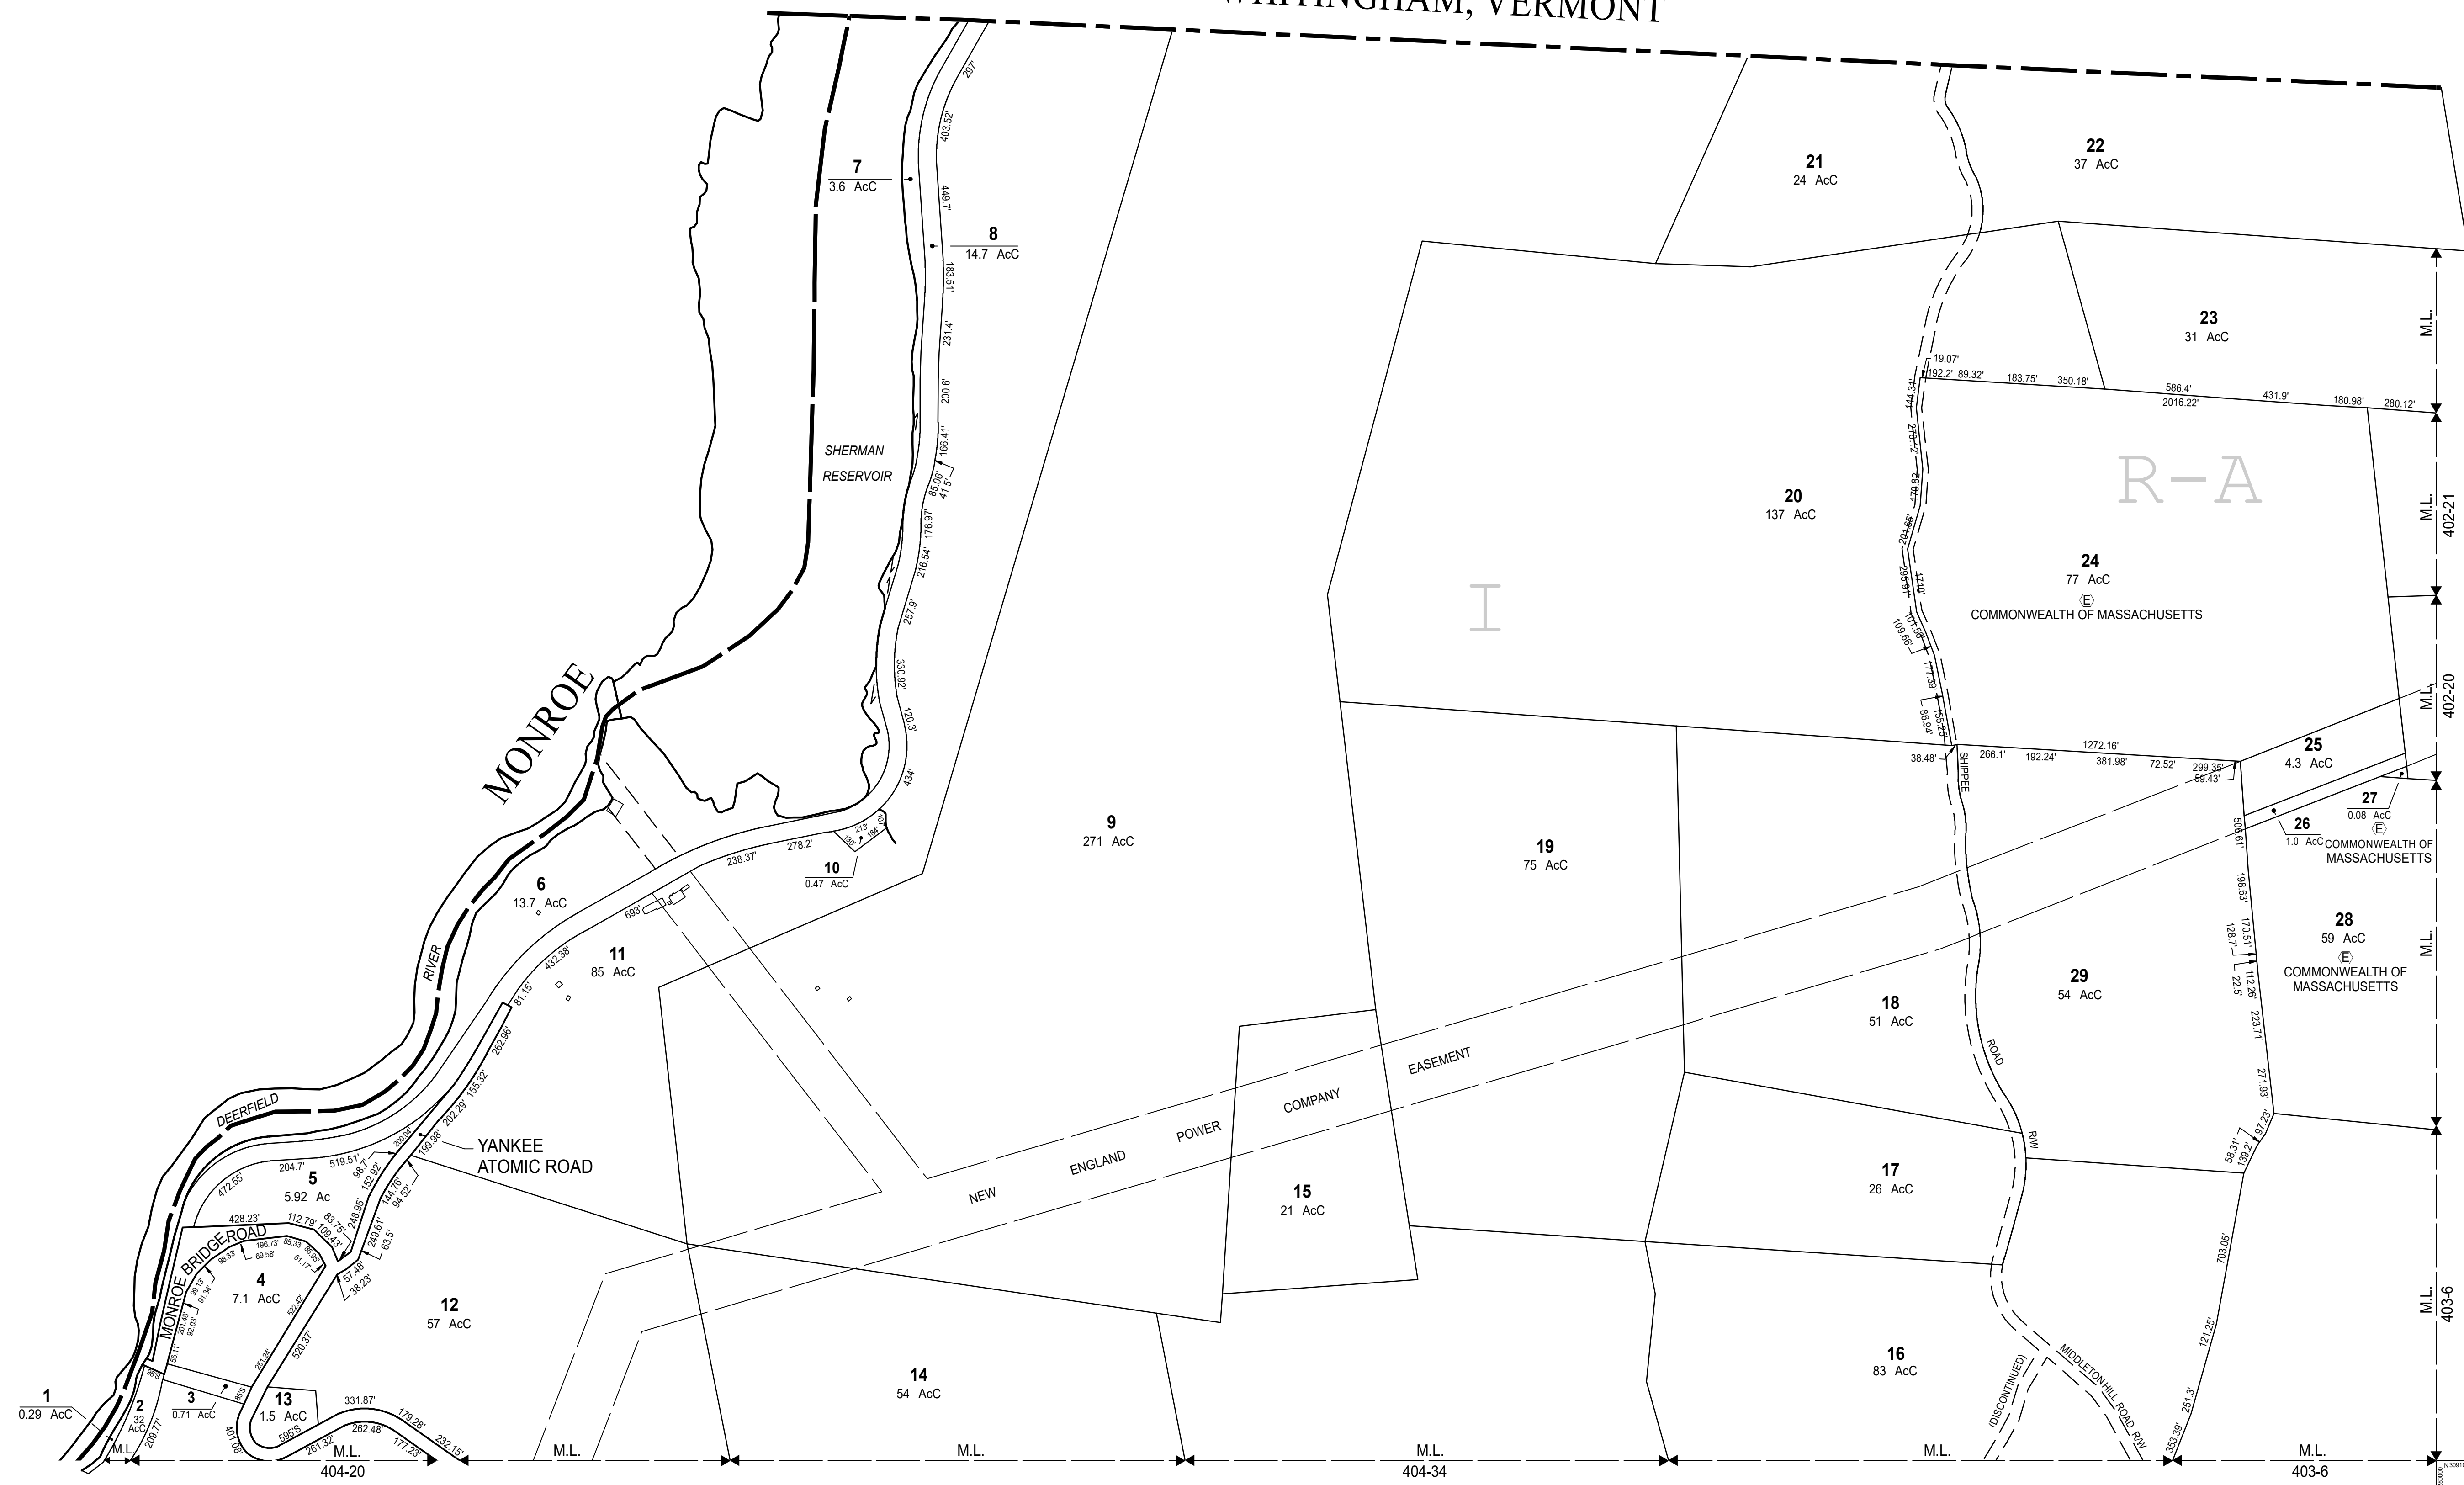

THIS MAP IS FOR ASSESSMENT PURPOSES. IT IS NOT VALID FOR LEGAL DESCRIPTION OR CONVEYANCE.

THE HORIZONTAL DATUM IS THE MASSACHUSETTS STATE PLANE COORDINATE SYSTEM, NAD 83.

PRODUCED IN 2005 BY  
**CAI Technologies**  
 Precision Mapping. Geospatial Solutions.  
 11 Pleasant Street, Littleton, NH 03561  
 800.322.4540 - www.cai-tech.com

**LEGEND**

AREA SURVEYED	-----	Ac
AREA CALCULATED	.....	AcC
RECORD DIMENSION	-----	100'
SCALED DIMENSION	-----	100'S
MATCH LINE	← M.L. →	
WATER	~~~~~	
EXEMPT PROPERTY	ⓔ	
SUBDIVISION LOT NO.	ⓐ	
RIGHT OF WAY/ACCESS	--- RW ---	
COMMON OWNERSHIP	--- OR ---	
WETLANDS	Ⓜ	


SCALE: 1" = 400'

FEET 0 200 400 800 1,200

METERS 0 50 100 200 300

REVISED TO: JANUARY 1, 2025

PROPERTY MAPS  
**ROWE**  
 MASSACHUSETTS

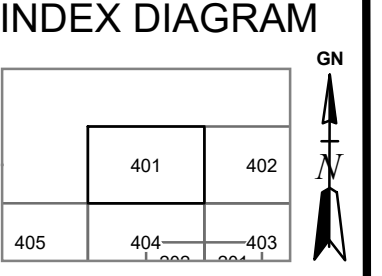

MAP NO.  
**401**